
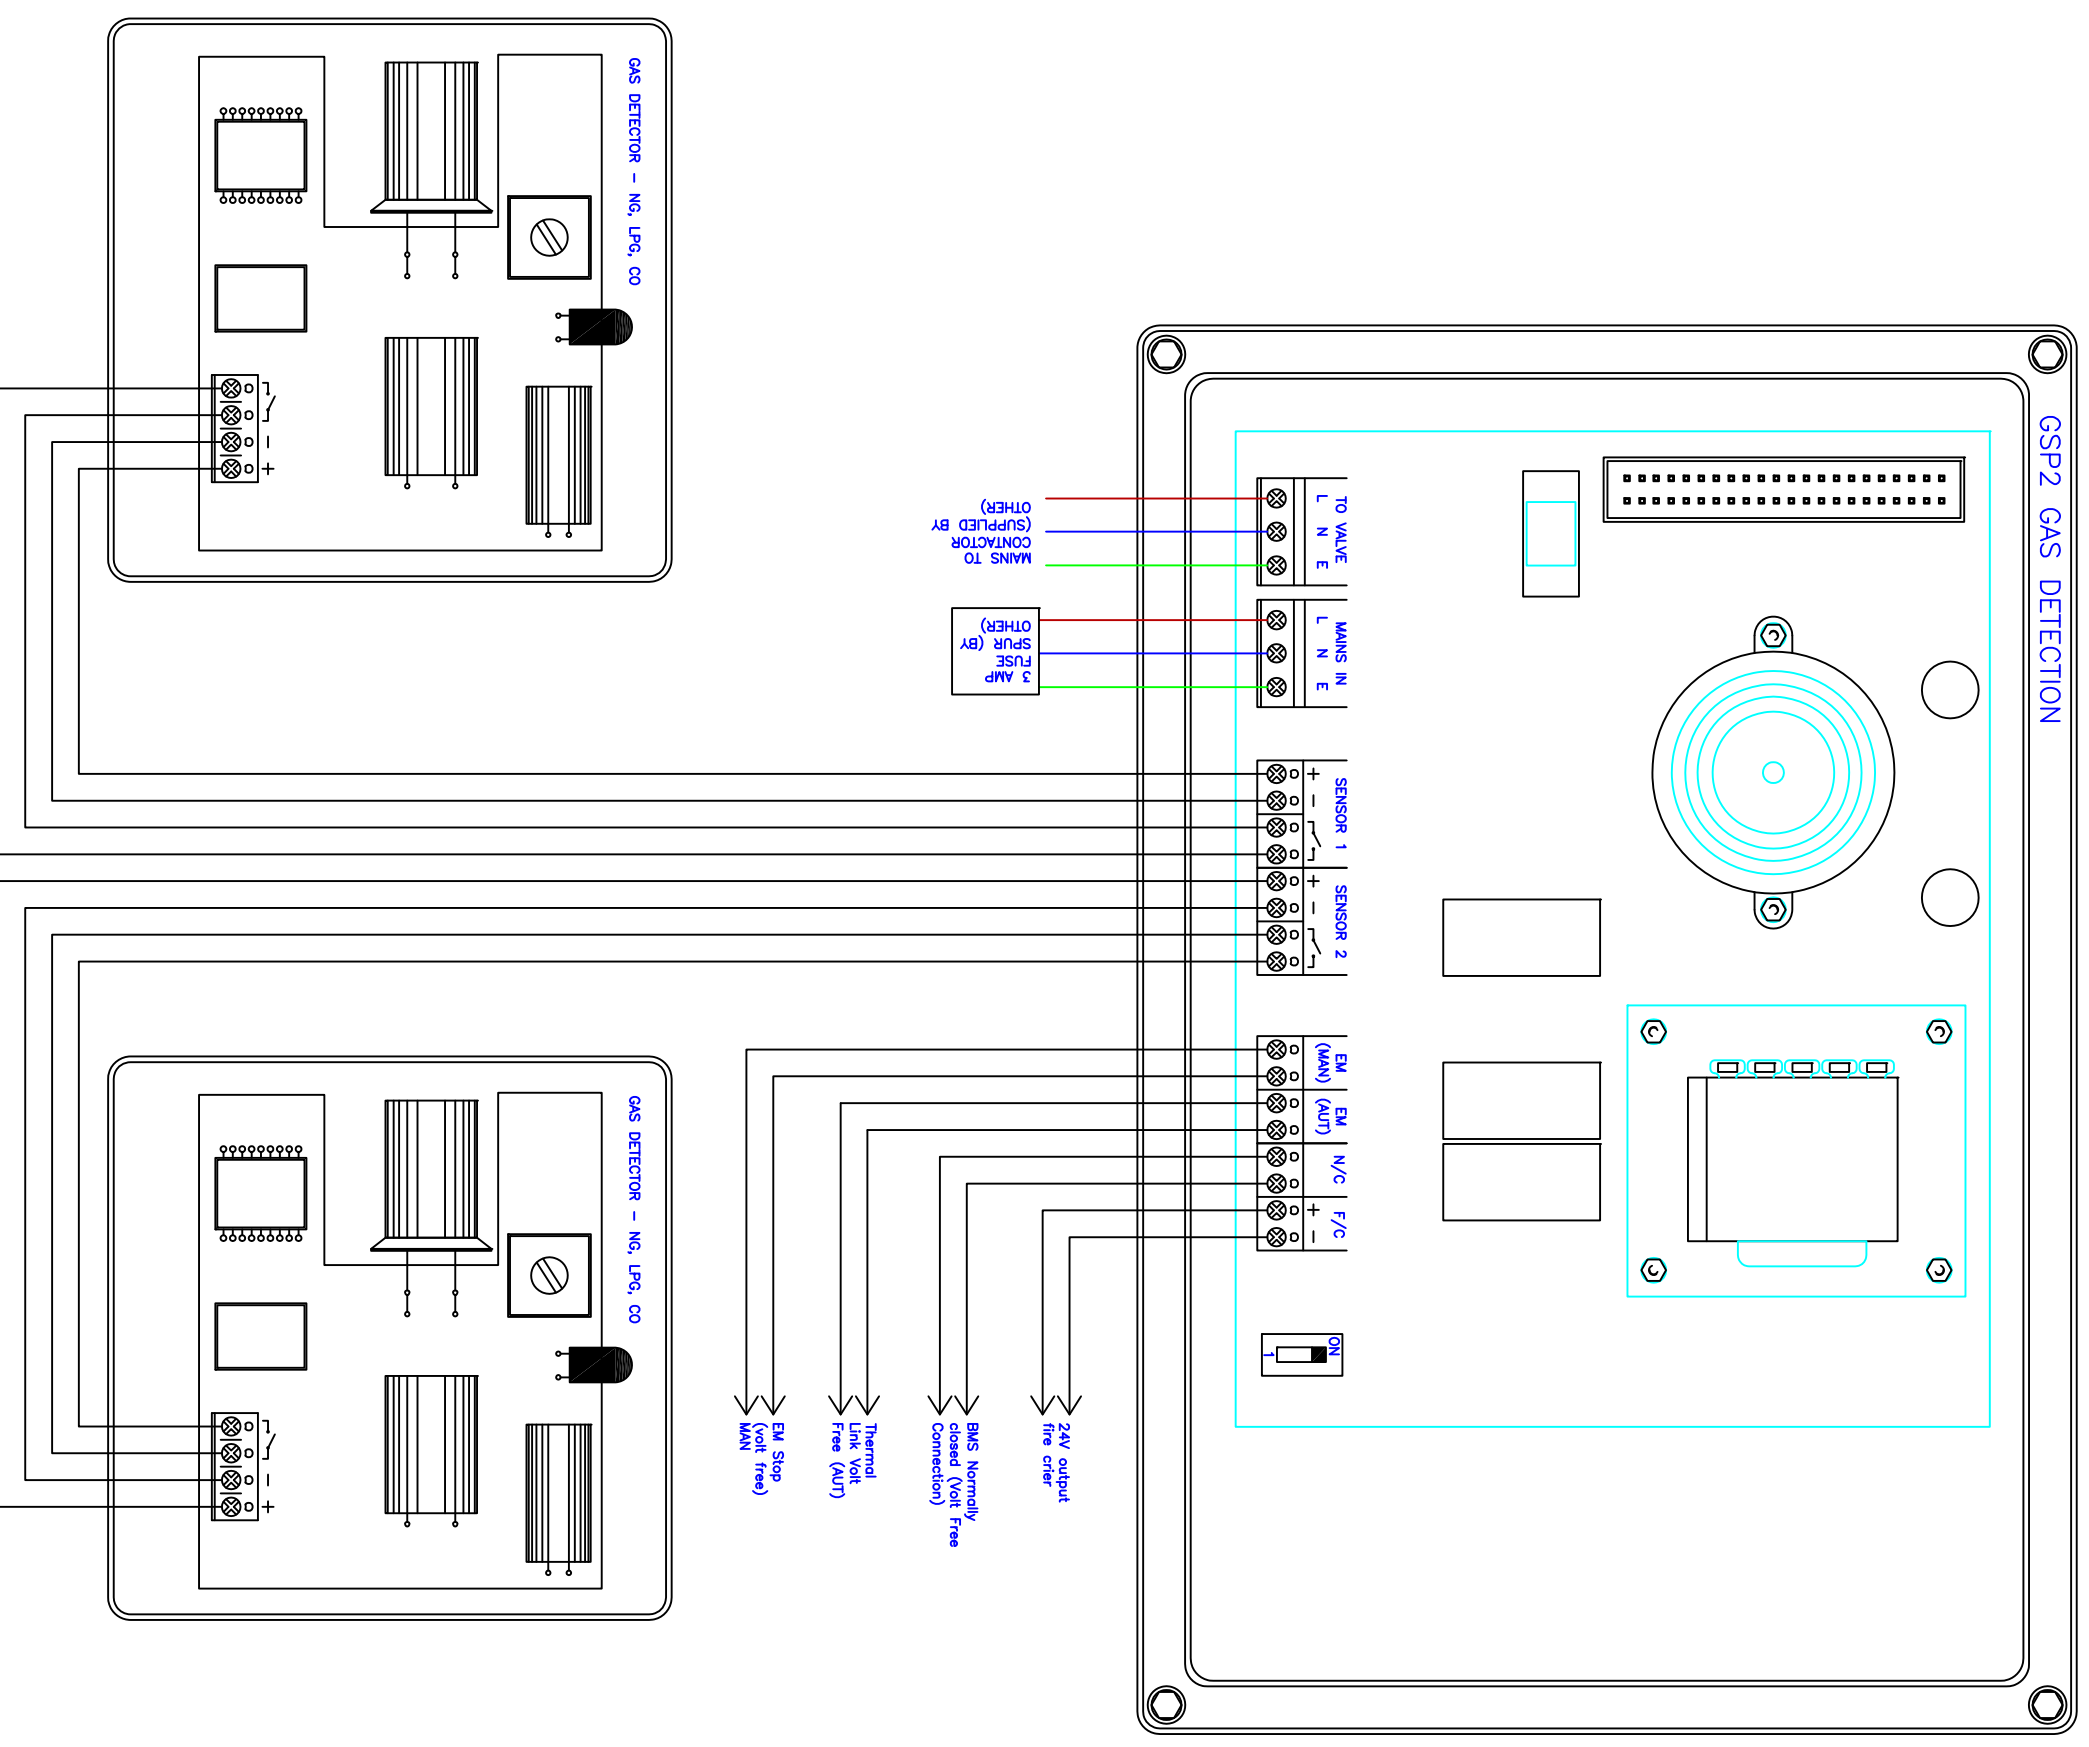


NOTES:
NO VOLTAGE ABOVE 24V SHOULD BE PUT INTO THE NC TERMINALS

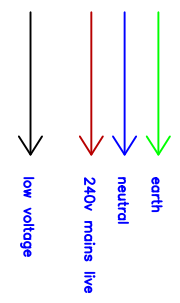

www.ssnorthern.com <small>Unit 2, DeLoraine Industrial Estate, Moss Lane, Coppull, Chorley, PR7 5AL Tel: 01257 470 863 Fax: 01257 471 907 Email: info@ssnorthern.com</small>													
Scale (at A1) NOT TO SCALE	Date 11/11												
Drawn SLB	Rev. -												
Project SNS NORTHERN	<table border="1"> <tr> <th>Rev.</th> <th>Drawn</th> <th>Chkd.</th> <th>Apprvd.</th> <th>Date</th> <th>Description</th> </tr> <tr> <td>-</td> <td>C</td> <td>C</td> <td>C</td> <td>C</td> <td>PRELIMINARY</td> </tr> </table>	Rev.	Drawn	Chkd.	Apprvd.	Date	Description	-	C	C	C	C	PRELIMINARY
Rev.	Drawn	Chkd.	Apprvd.	Date	Description								
-	C	C	C	C	PRELIMINARY								
Drawing Title GSP2 DIAGRAM													
Dwg. no. JOB-DWG-NO	Rev. no. -												