


If dimension A exceeds 25mm, full installation details must be specified

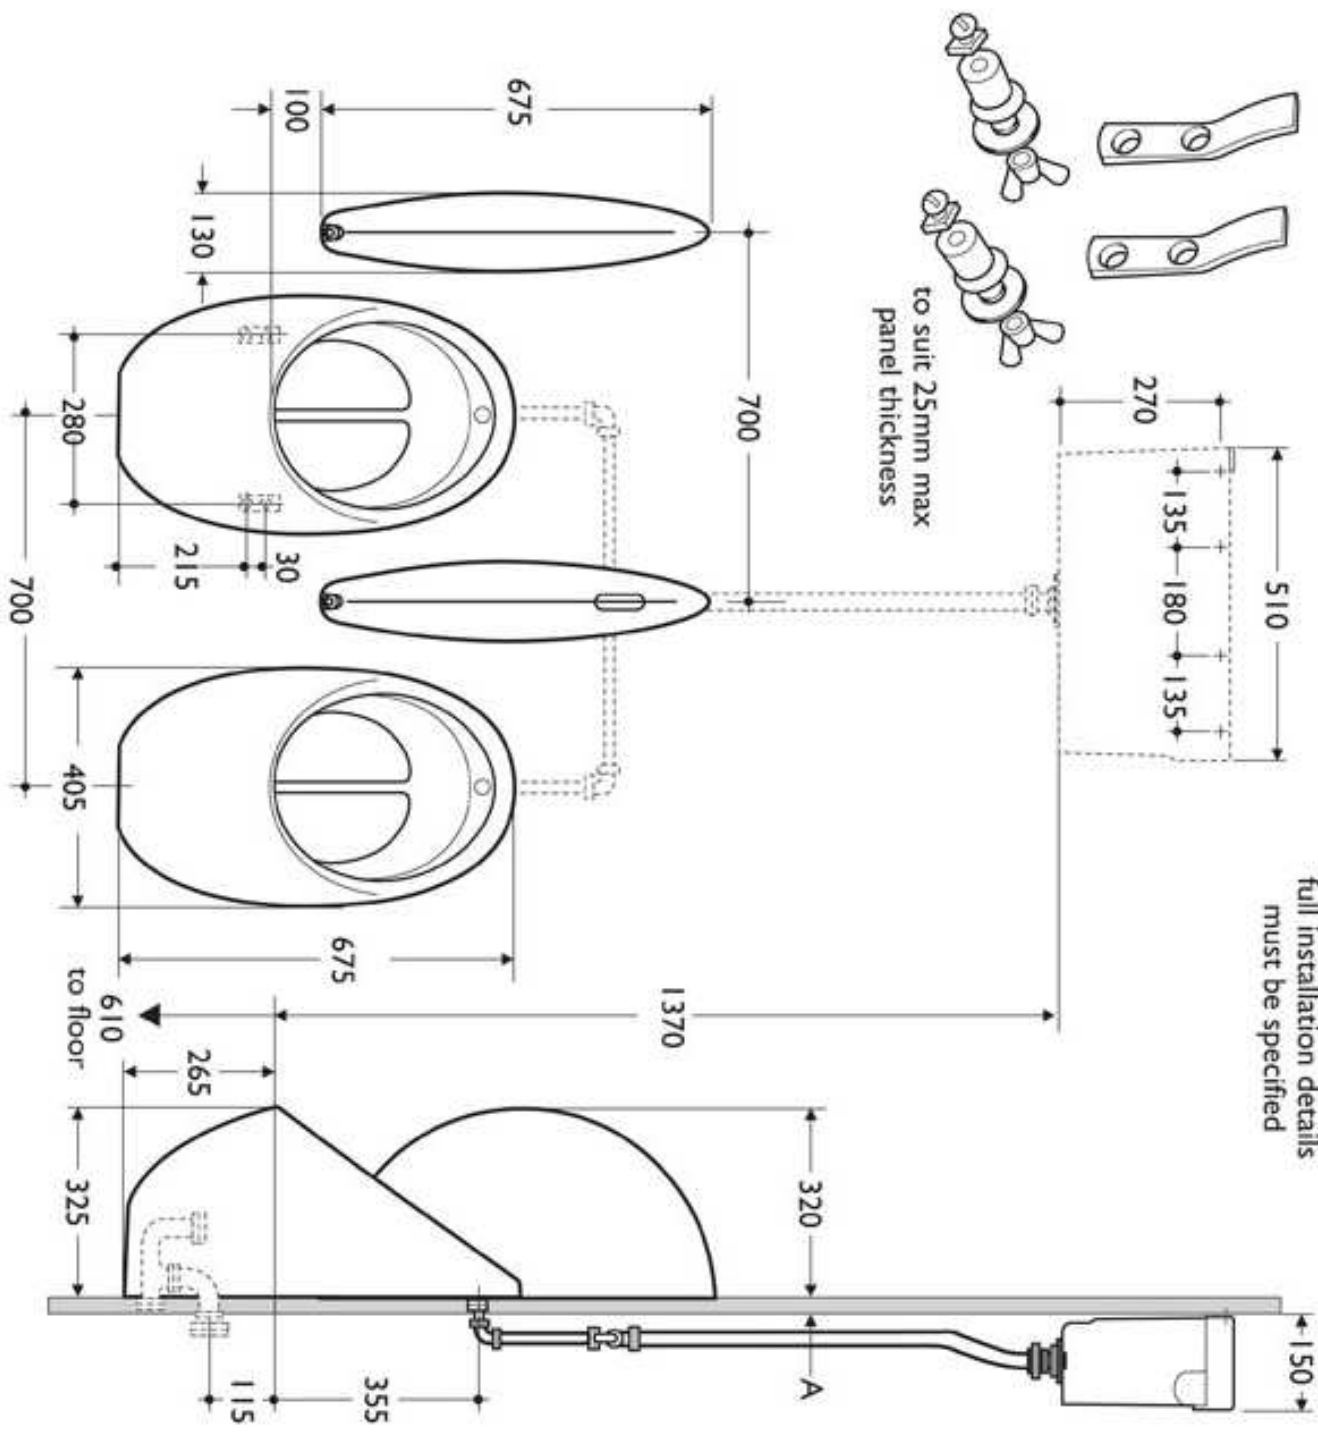

Urinals for junior use should be set at 510mm from floor to lip of bowl